


Masons Road raised pavements

Proposed locations

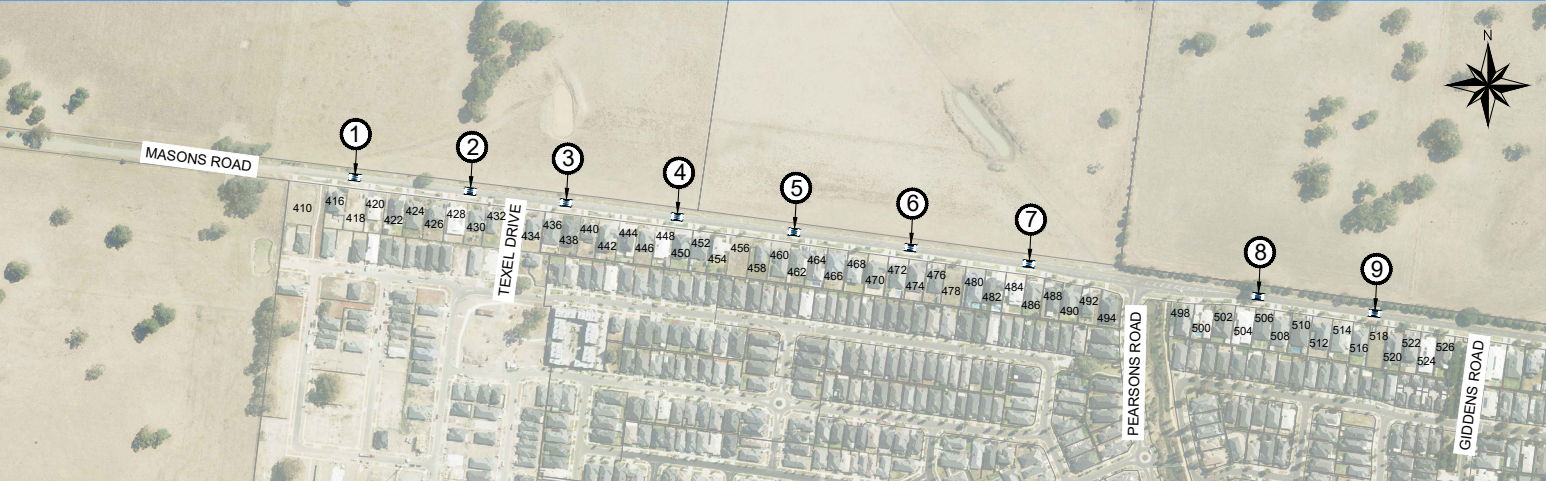

SECTION 1 - END OF UNSEALED (GRAVEL) SECTION TO GIDDENS ROAD




SECTION 2 - GIDDENS ROAD TO PLENTY ROAD


RAISED PAVEMENT LOCATIONS MASONS ROAD	
DEVICE NUMBER	LOCATION
1	418 MASONS ROAD
2	428/430 MASONS ROAD
3	436/ 438 MASONS ROAD
4	448/ 450 MASONS ROAD
5	460/ 462 MASONS ROAD
6	472/ 474 MASONS ROAD
7	484/ 486 MASONS ROAD
8	504/ 506 MASONS ROAD
9	516/ 518 MASONS ROAD
10	540/ 542 MASONS ROAD
11	552/ 554 MASONS ROAD
12	566/ 568 MASONS ROAD
13	592W MASONS ROAD
14	614/ 616 MASONS ROAD
15	626W MASONS ROAD

Masons Road raised pavements

Design details

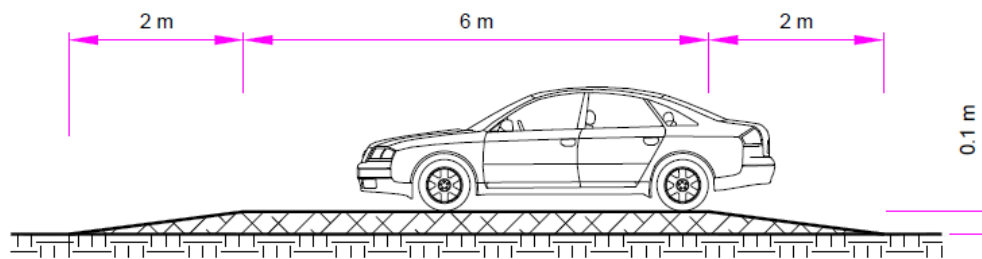

SECTION A-B
NOT TO SCALE

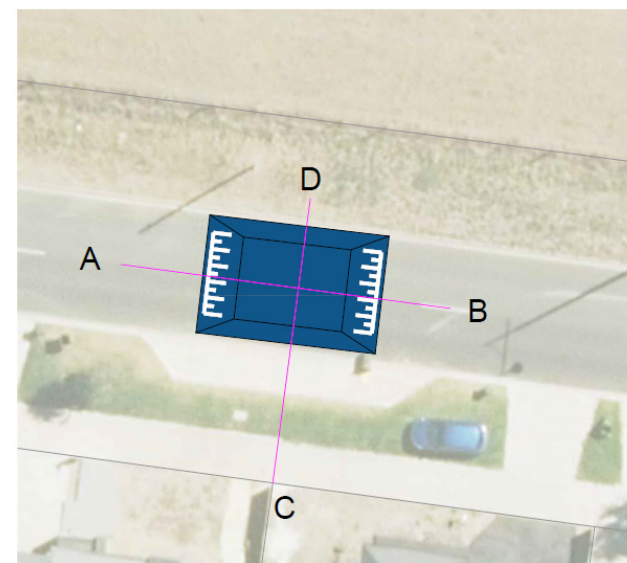

RAISED PAVEMENT
OVERVIEW DETAIL
SCALE 1:250

