




6 Step up Jump section detail
B Scale 1:50

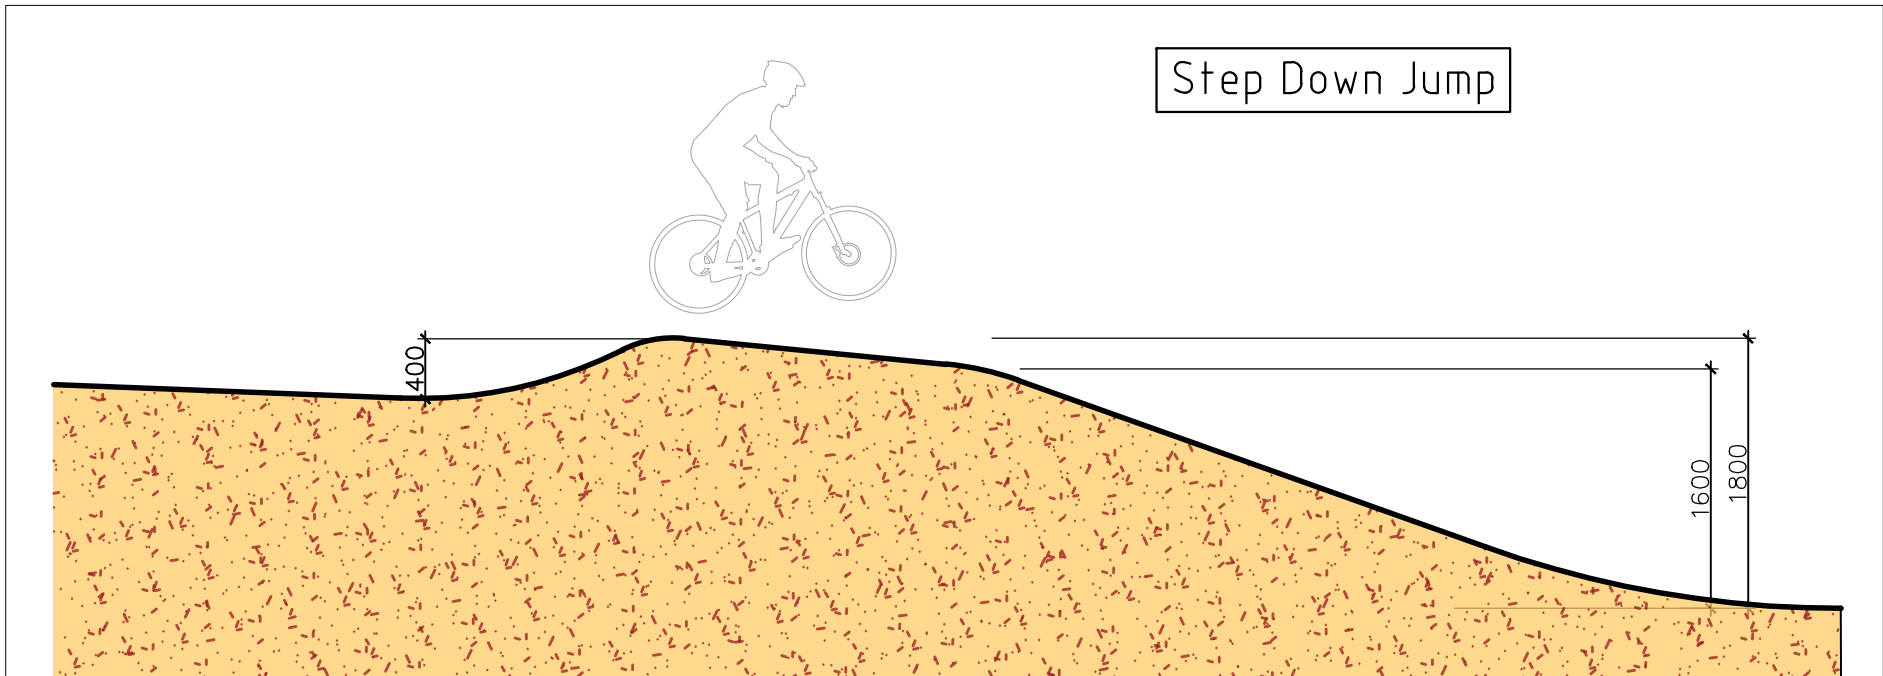


7 Step down Jump section detail
B Scale 1:50

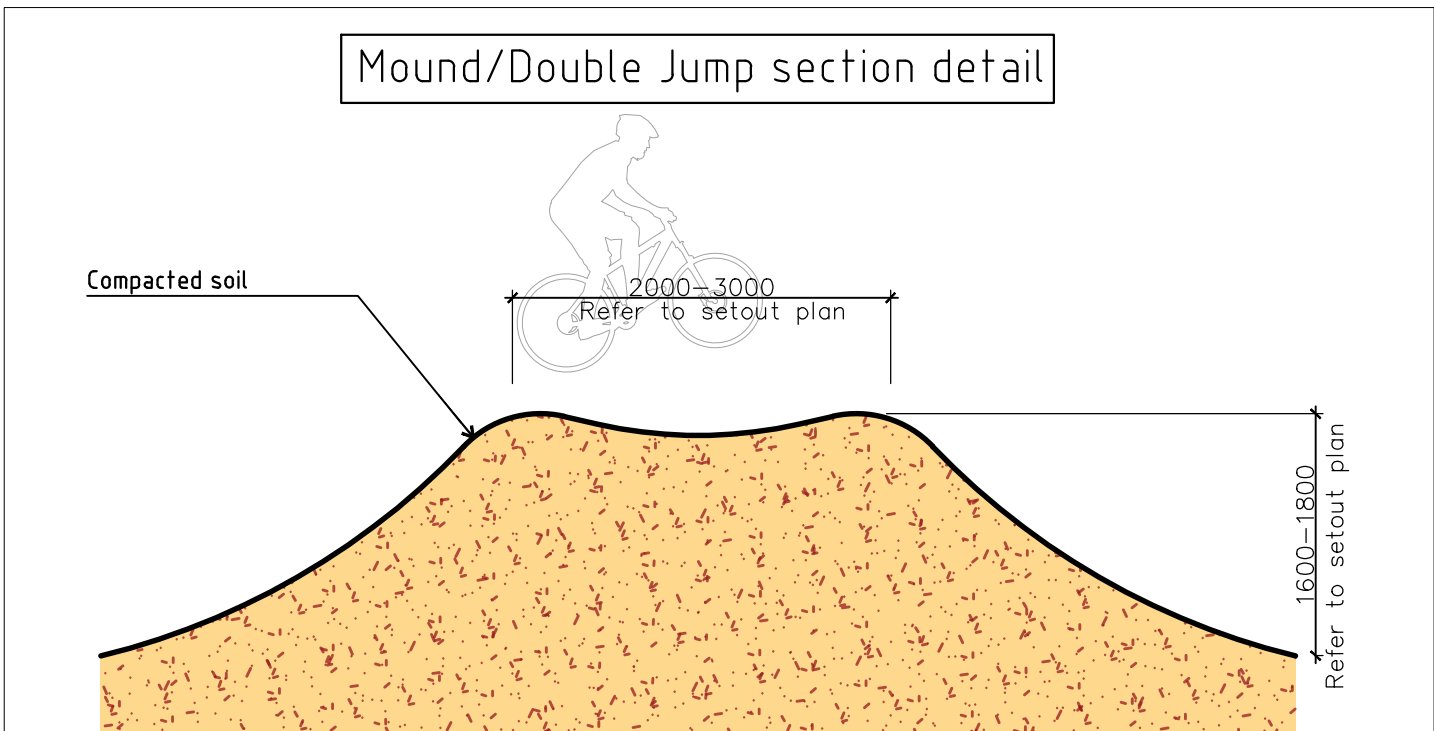


3 Mound/Double Jump section detail
B Scale 1:50

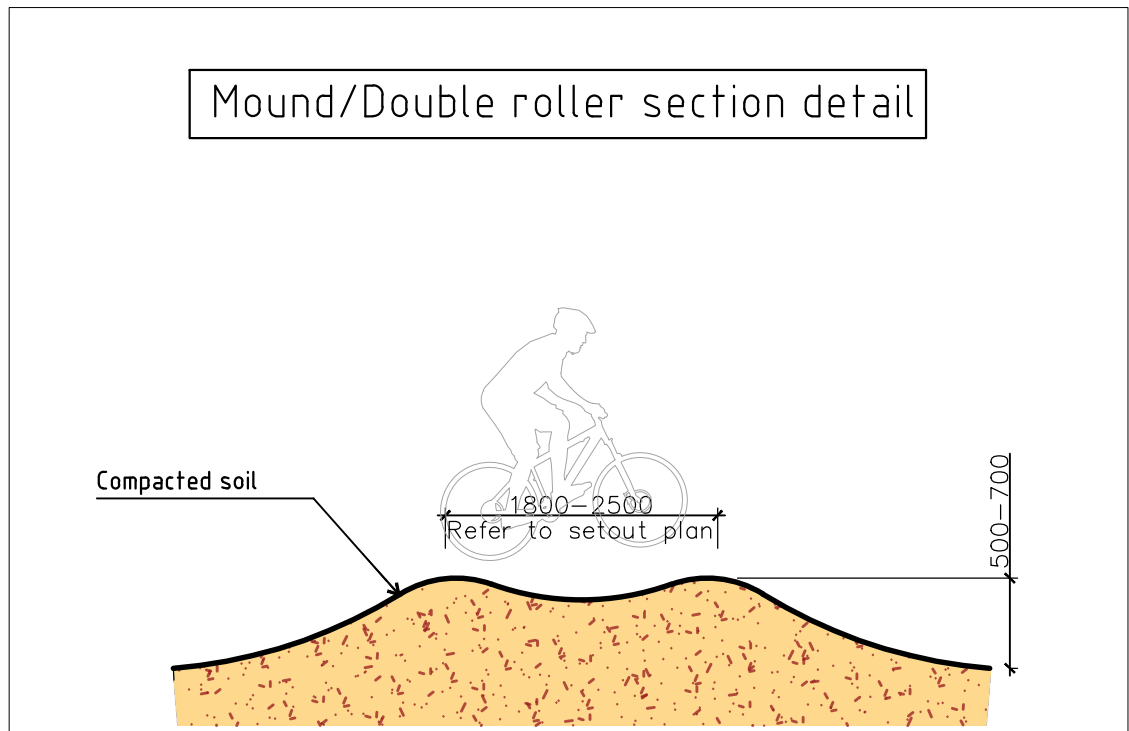


4 Mound/Double roller section detail
B Scale 1:50

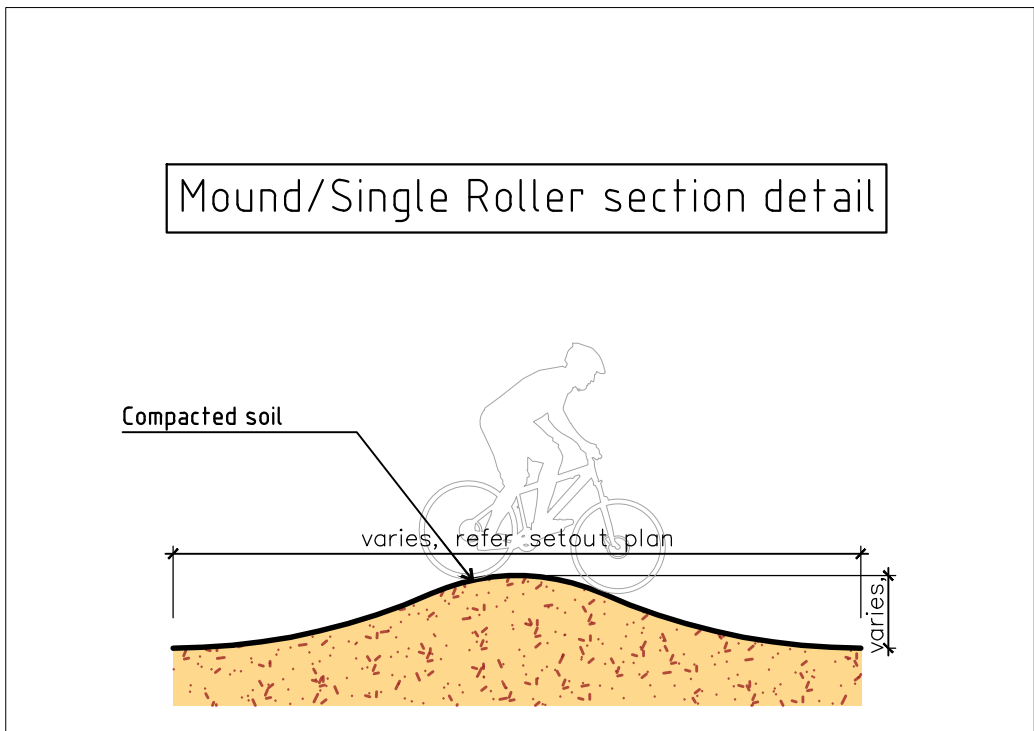

5 Mound/Single Roller section detail
B Scale 1:50

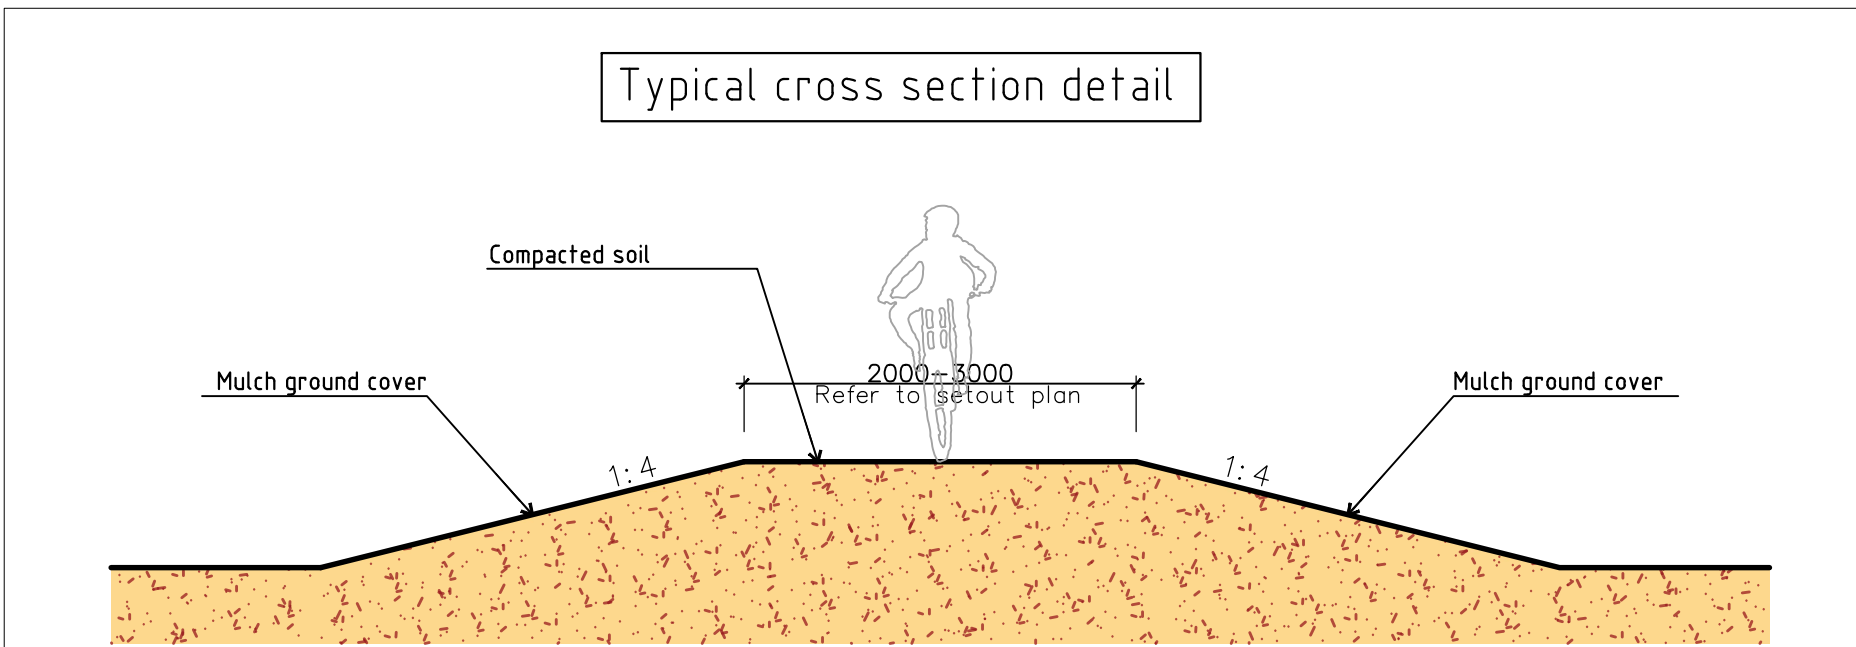

1 Mound/Single Roller section detail
B Scale 1:50

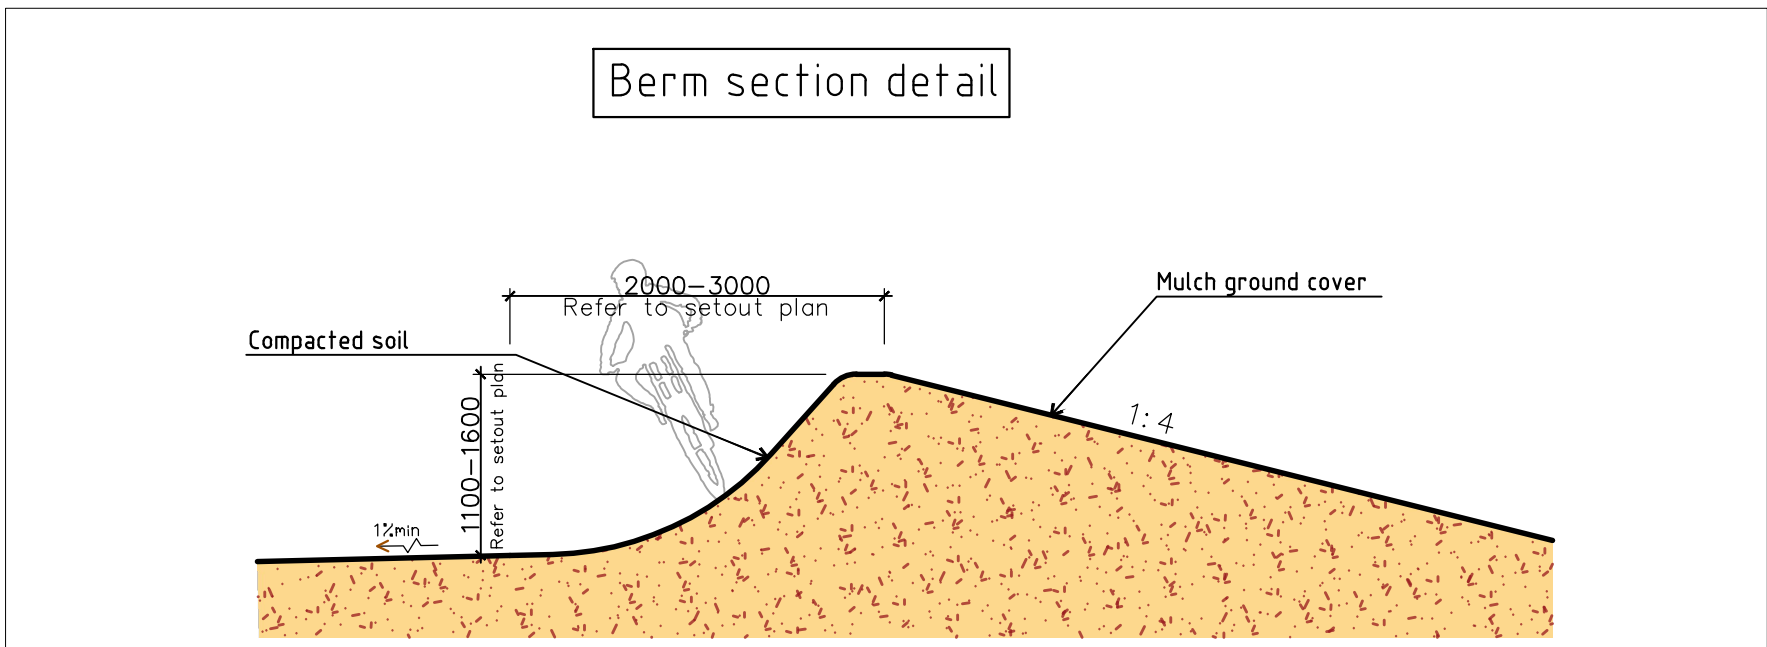

2 Mound/Single Roller section detail
B Scale 1:50

Notes:

Revisions

Copyright 2019. The concepts and information contained in this document are the property of Youth services Australia. Use or copying of this document in whole or in part without the written permission of Youth services Australia an infringement of copyright.



stage: Design Concept
client: City of Whittlesea
project: Project Name
Doreen Dirt Jumps

drawn by: I.S.
file: Details
revision: Revision 01
date: 20_02_2024
scale: 1:50@A1

B