


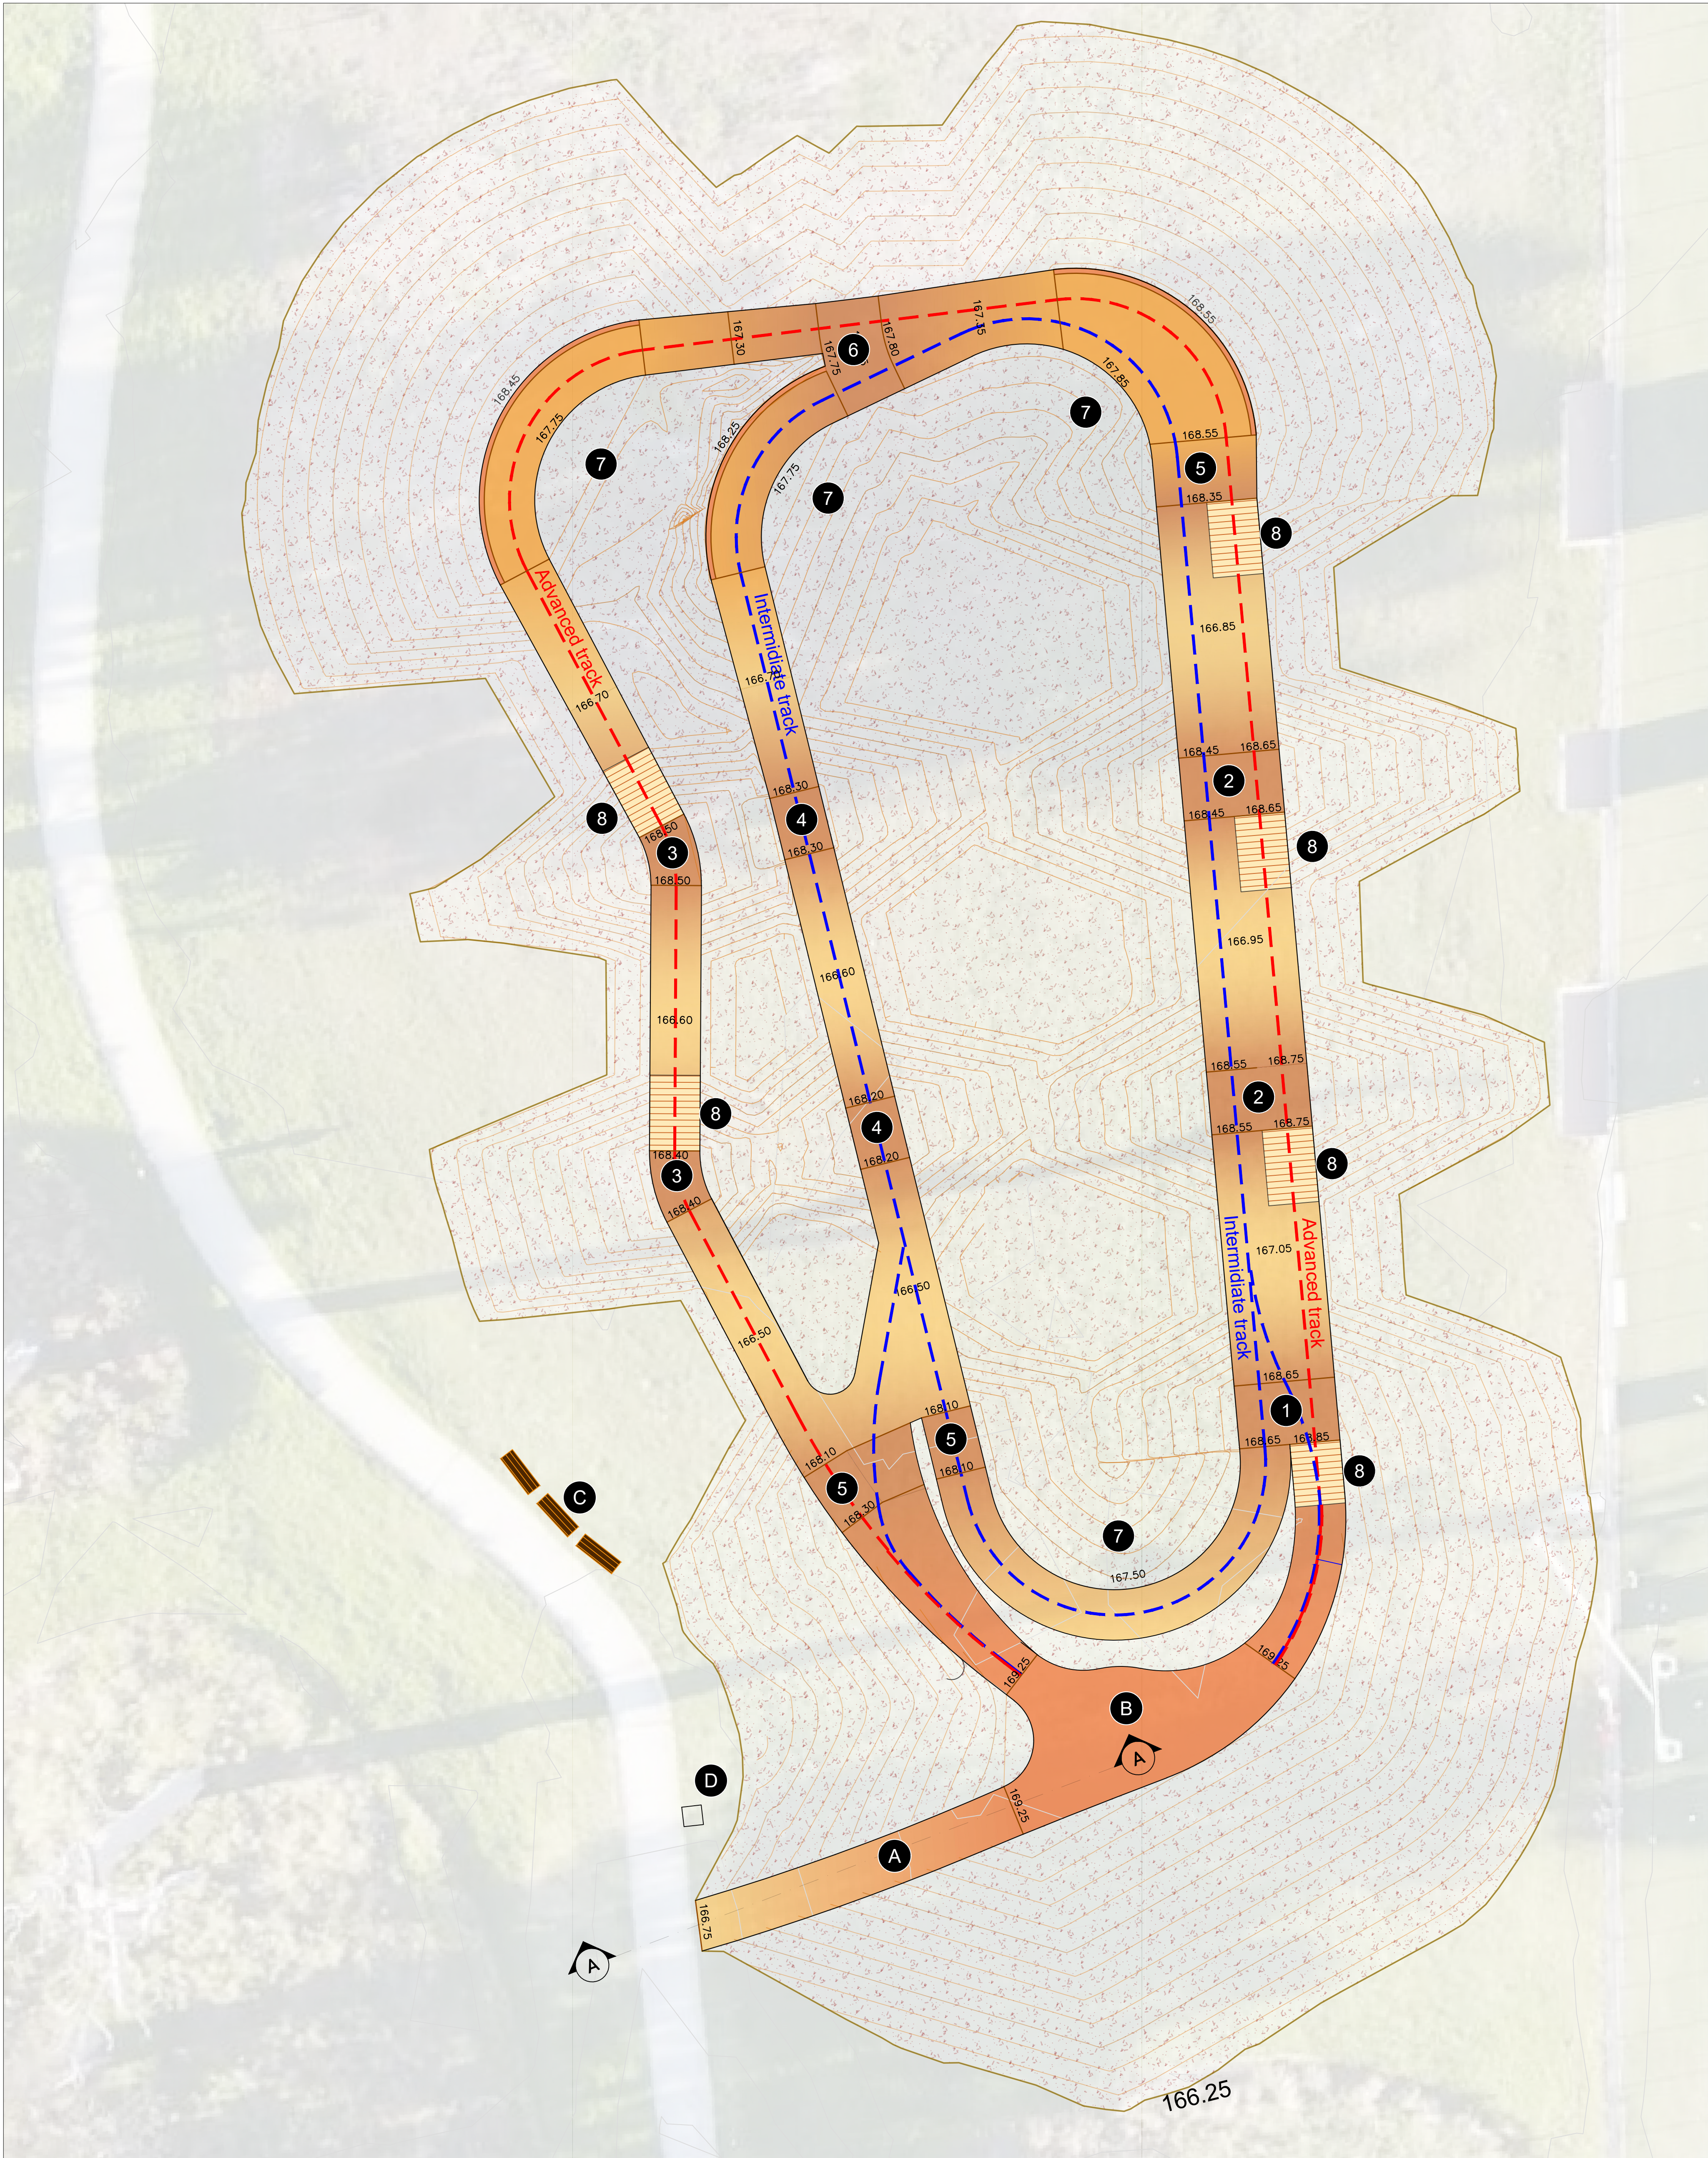

1 Jumptrack Plan
A Scale 1:125

Jump track Width: 2-4m
Advanced track length: 135m
Intermediate track length: 120m

Legend:

- Compact Soil
- Mulch
- Timber feature

- A Ramp Entrance
- B Start/Rest area
- C Spectator seating
- D Water fountain and tap

- 1 Step Down Jump
- 2 Side by side Jumps with two riding Levels: 1.80 High Jump and 1.60 High Jump
- 3 1.80 High Jump
- 4 1.60 High Jump
- 5 Step up Jump
- 6 Double Roller
- 7 Berm
- 8 Timber Ramp