



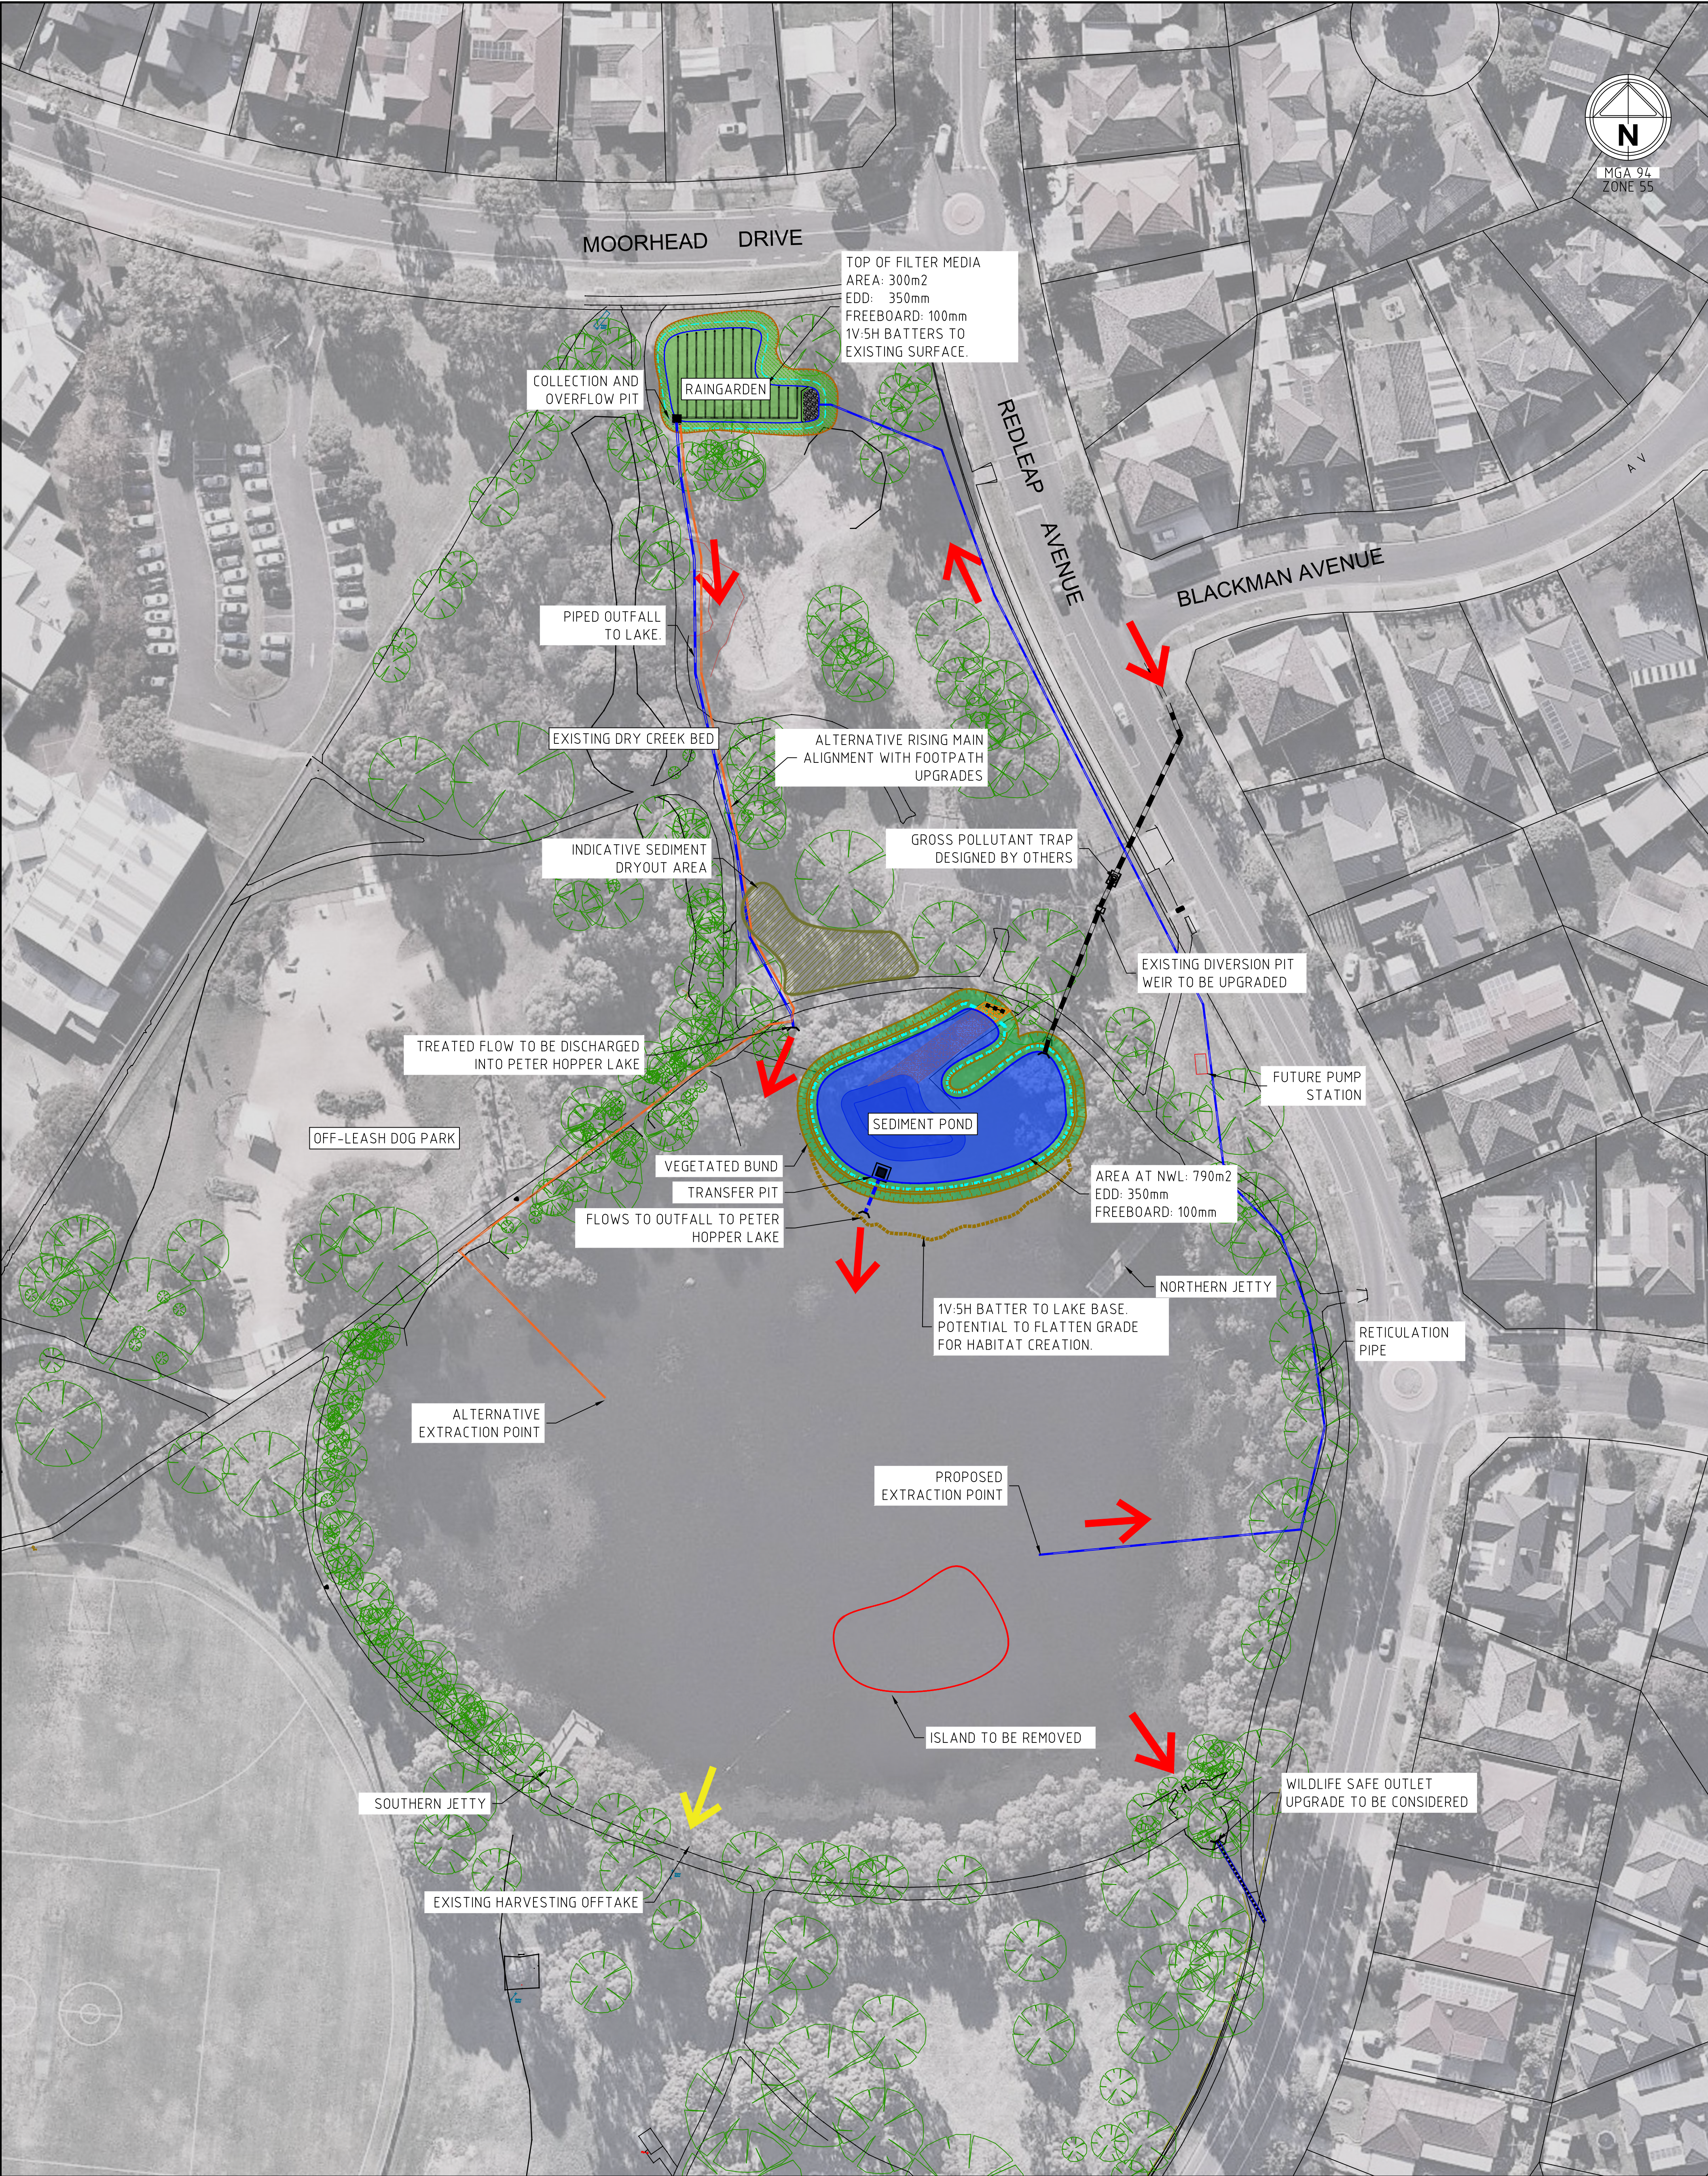


LEGEND

- BATTER TOE
- BATTER TOP
- NORMAL WATER LEVEL (NWL)
- TOP OF EXTENDED DETENTION (TED)
- EXISTING DRAINAGE
- FUTURE DRAINAGE
- EXISTING PATHWAY
- SEDIMENT DRYOUT AREA HATCH
- STORMWATER HARVESTING OFFTAKE
- FLOW DIRECTION

- ACCESS RAMP
- OPEN WATER
- CONCRETE
- VEGETATED AREA
- TOP OF FILTER MEDIA
- UNDERDRAINAGE

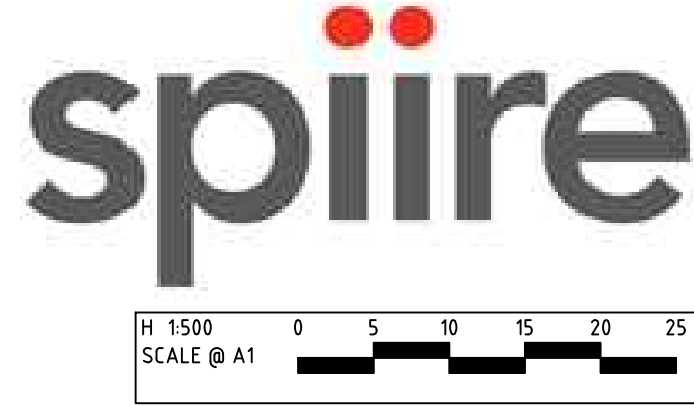

RAINGARDEN SYSTEM
PETER HOPPER LAKE REHABILITATION PROJECT

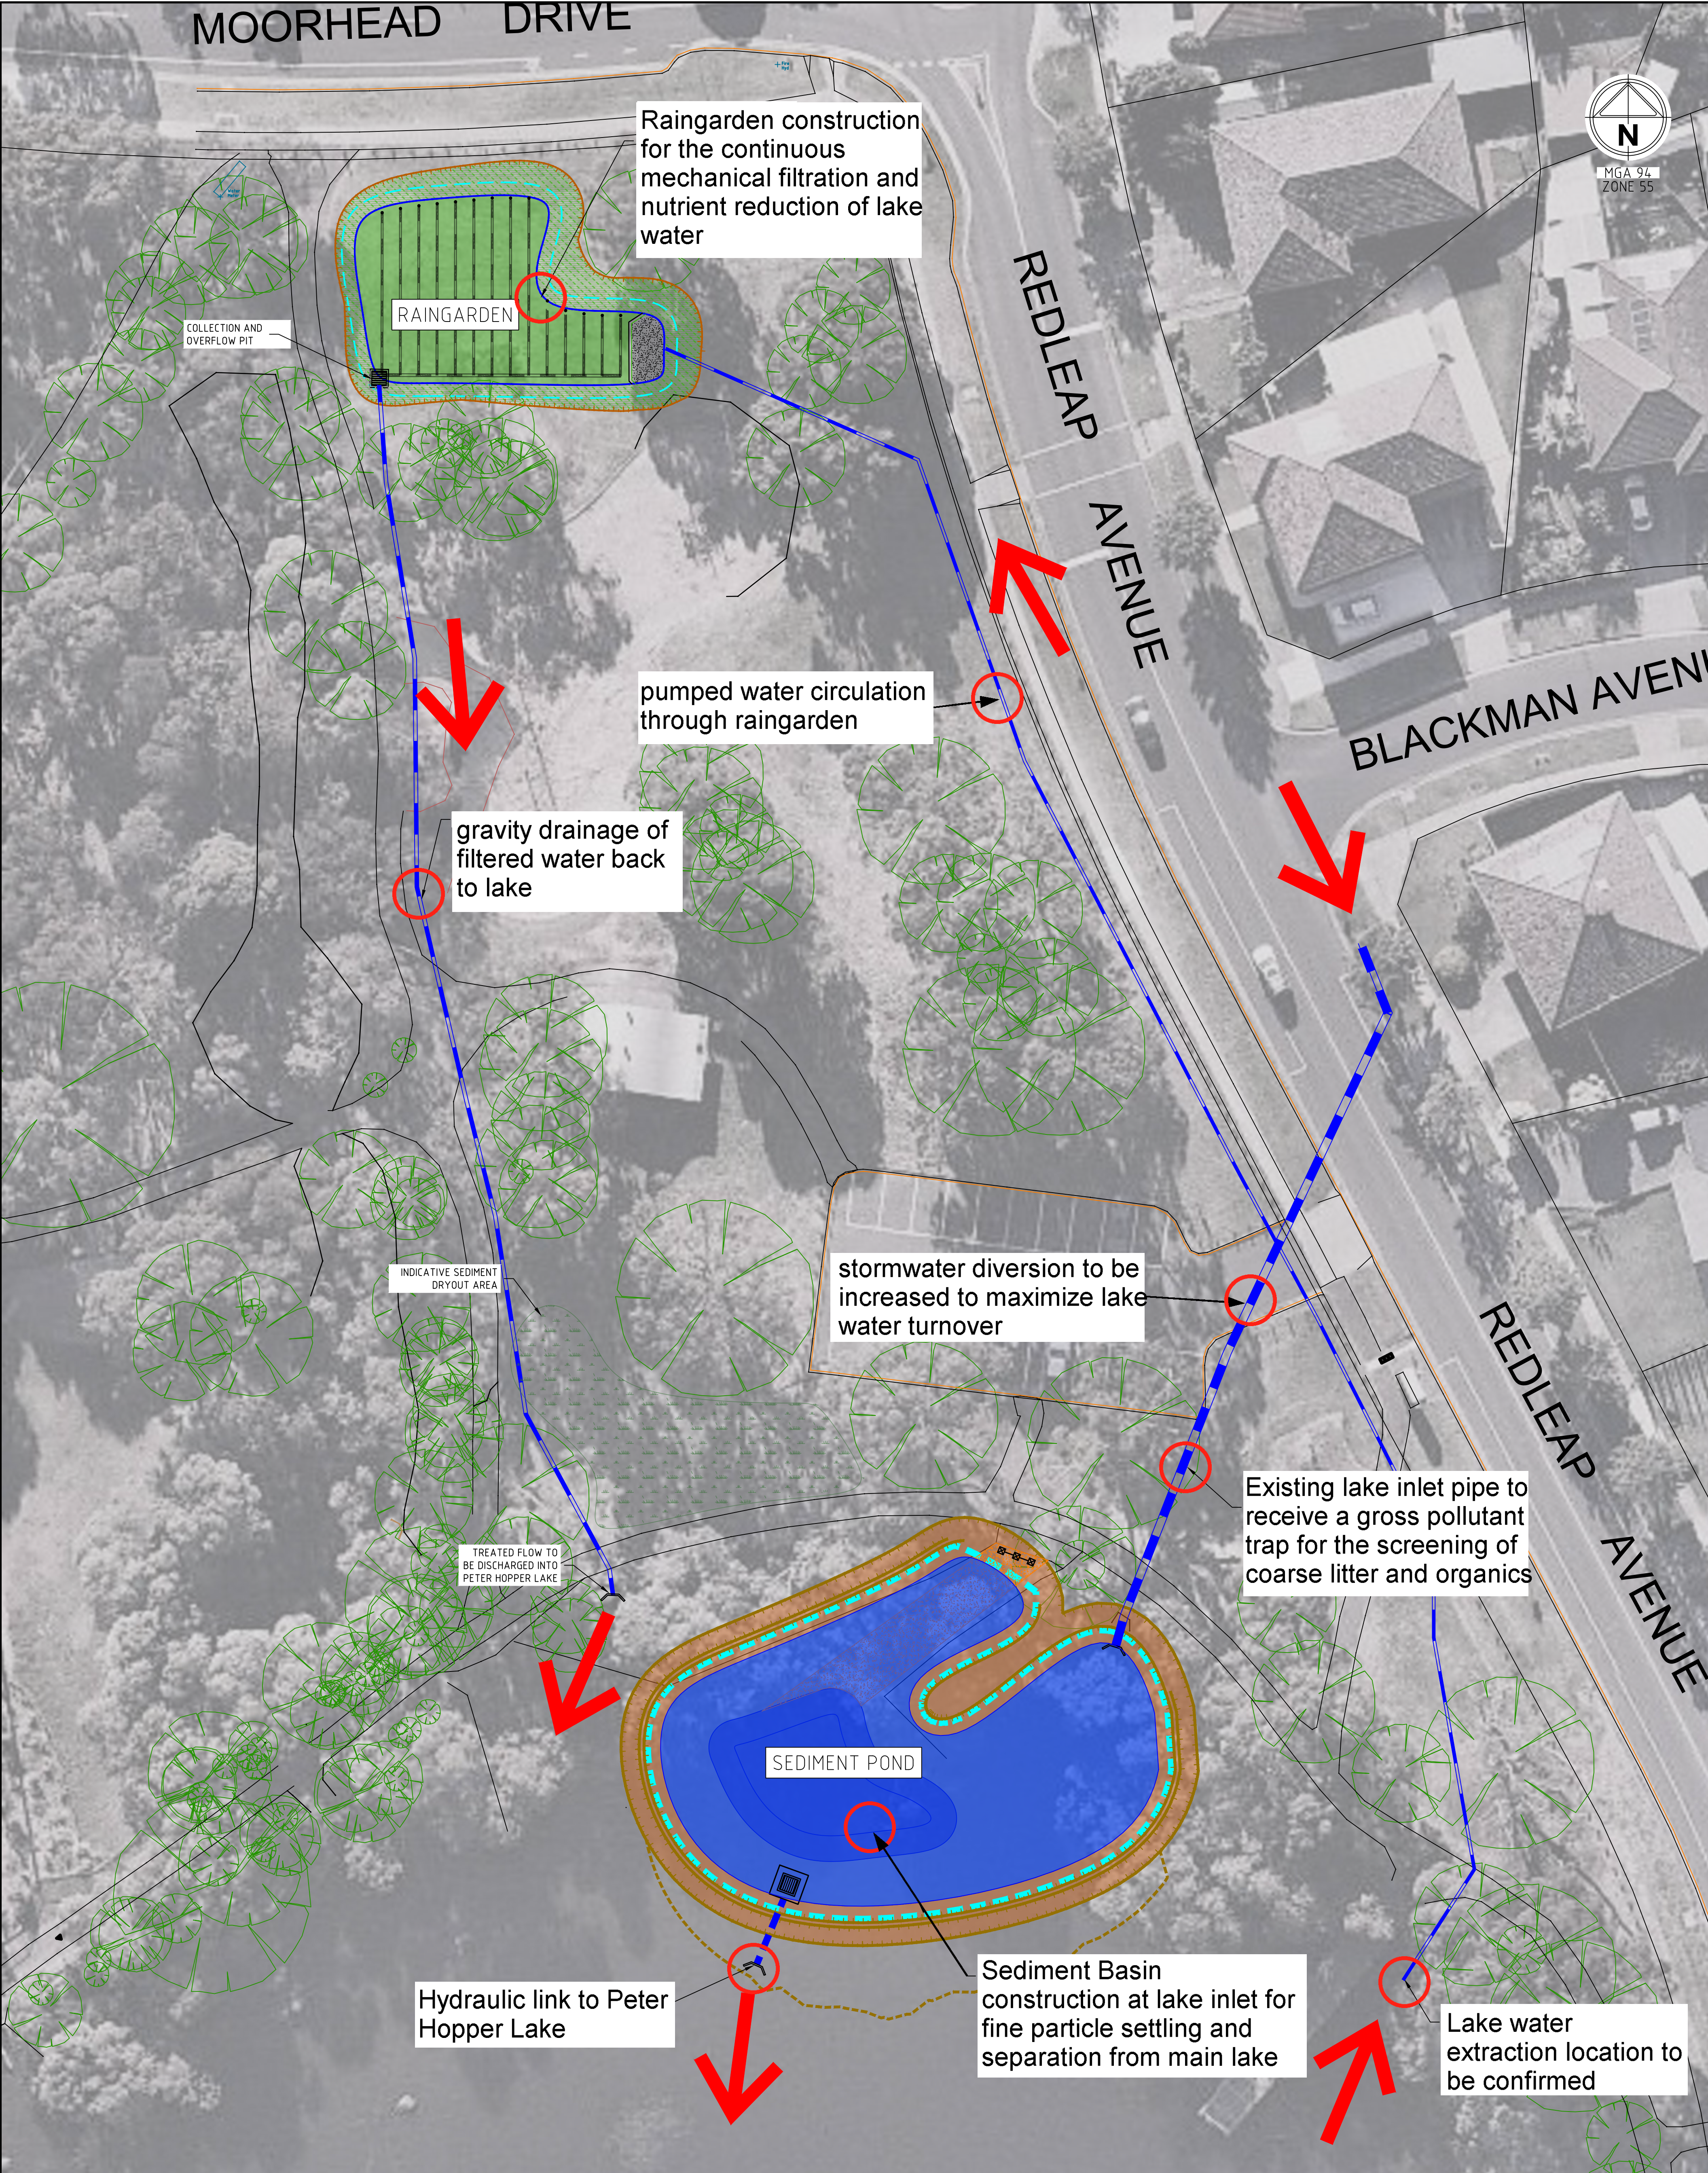

LEGEND

- BATTER TOE
- BATTER TOP
- NORMAL WATER LEVEL (NWL)
- TOP OF EXTENDED DETENTION (TED)
- DRAINAGE
- EXISTING PATHWAY
- STORMWATER HARVESTING OFFTAKE
- FLOW DIRECTION

- ACCESS RAMP
- OPEN WATER
- CONCRETE
- VEGETATED AREA
- TOP OF FILTER MEDIA
- UNDERDRAINAGE



City of
Whittlesea

spiire

H 1250
SCALE @ A1

RAINGARDEN SYSTEM
PETER HOPPER LAKE REHABILITATION PROJECT